




PO:	#PROJECT
SCALE:	AS INDICATED
DRAWN BY:	JG
CHECKED BY:	Checker
DATE:	03/03/2022 13:18:42
REVISIONS:	

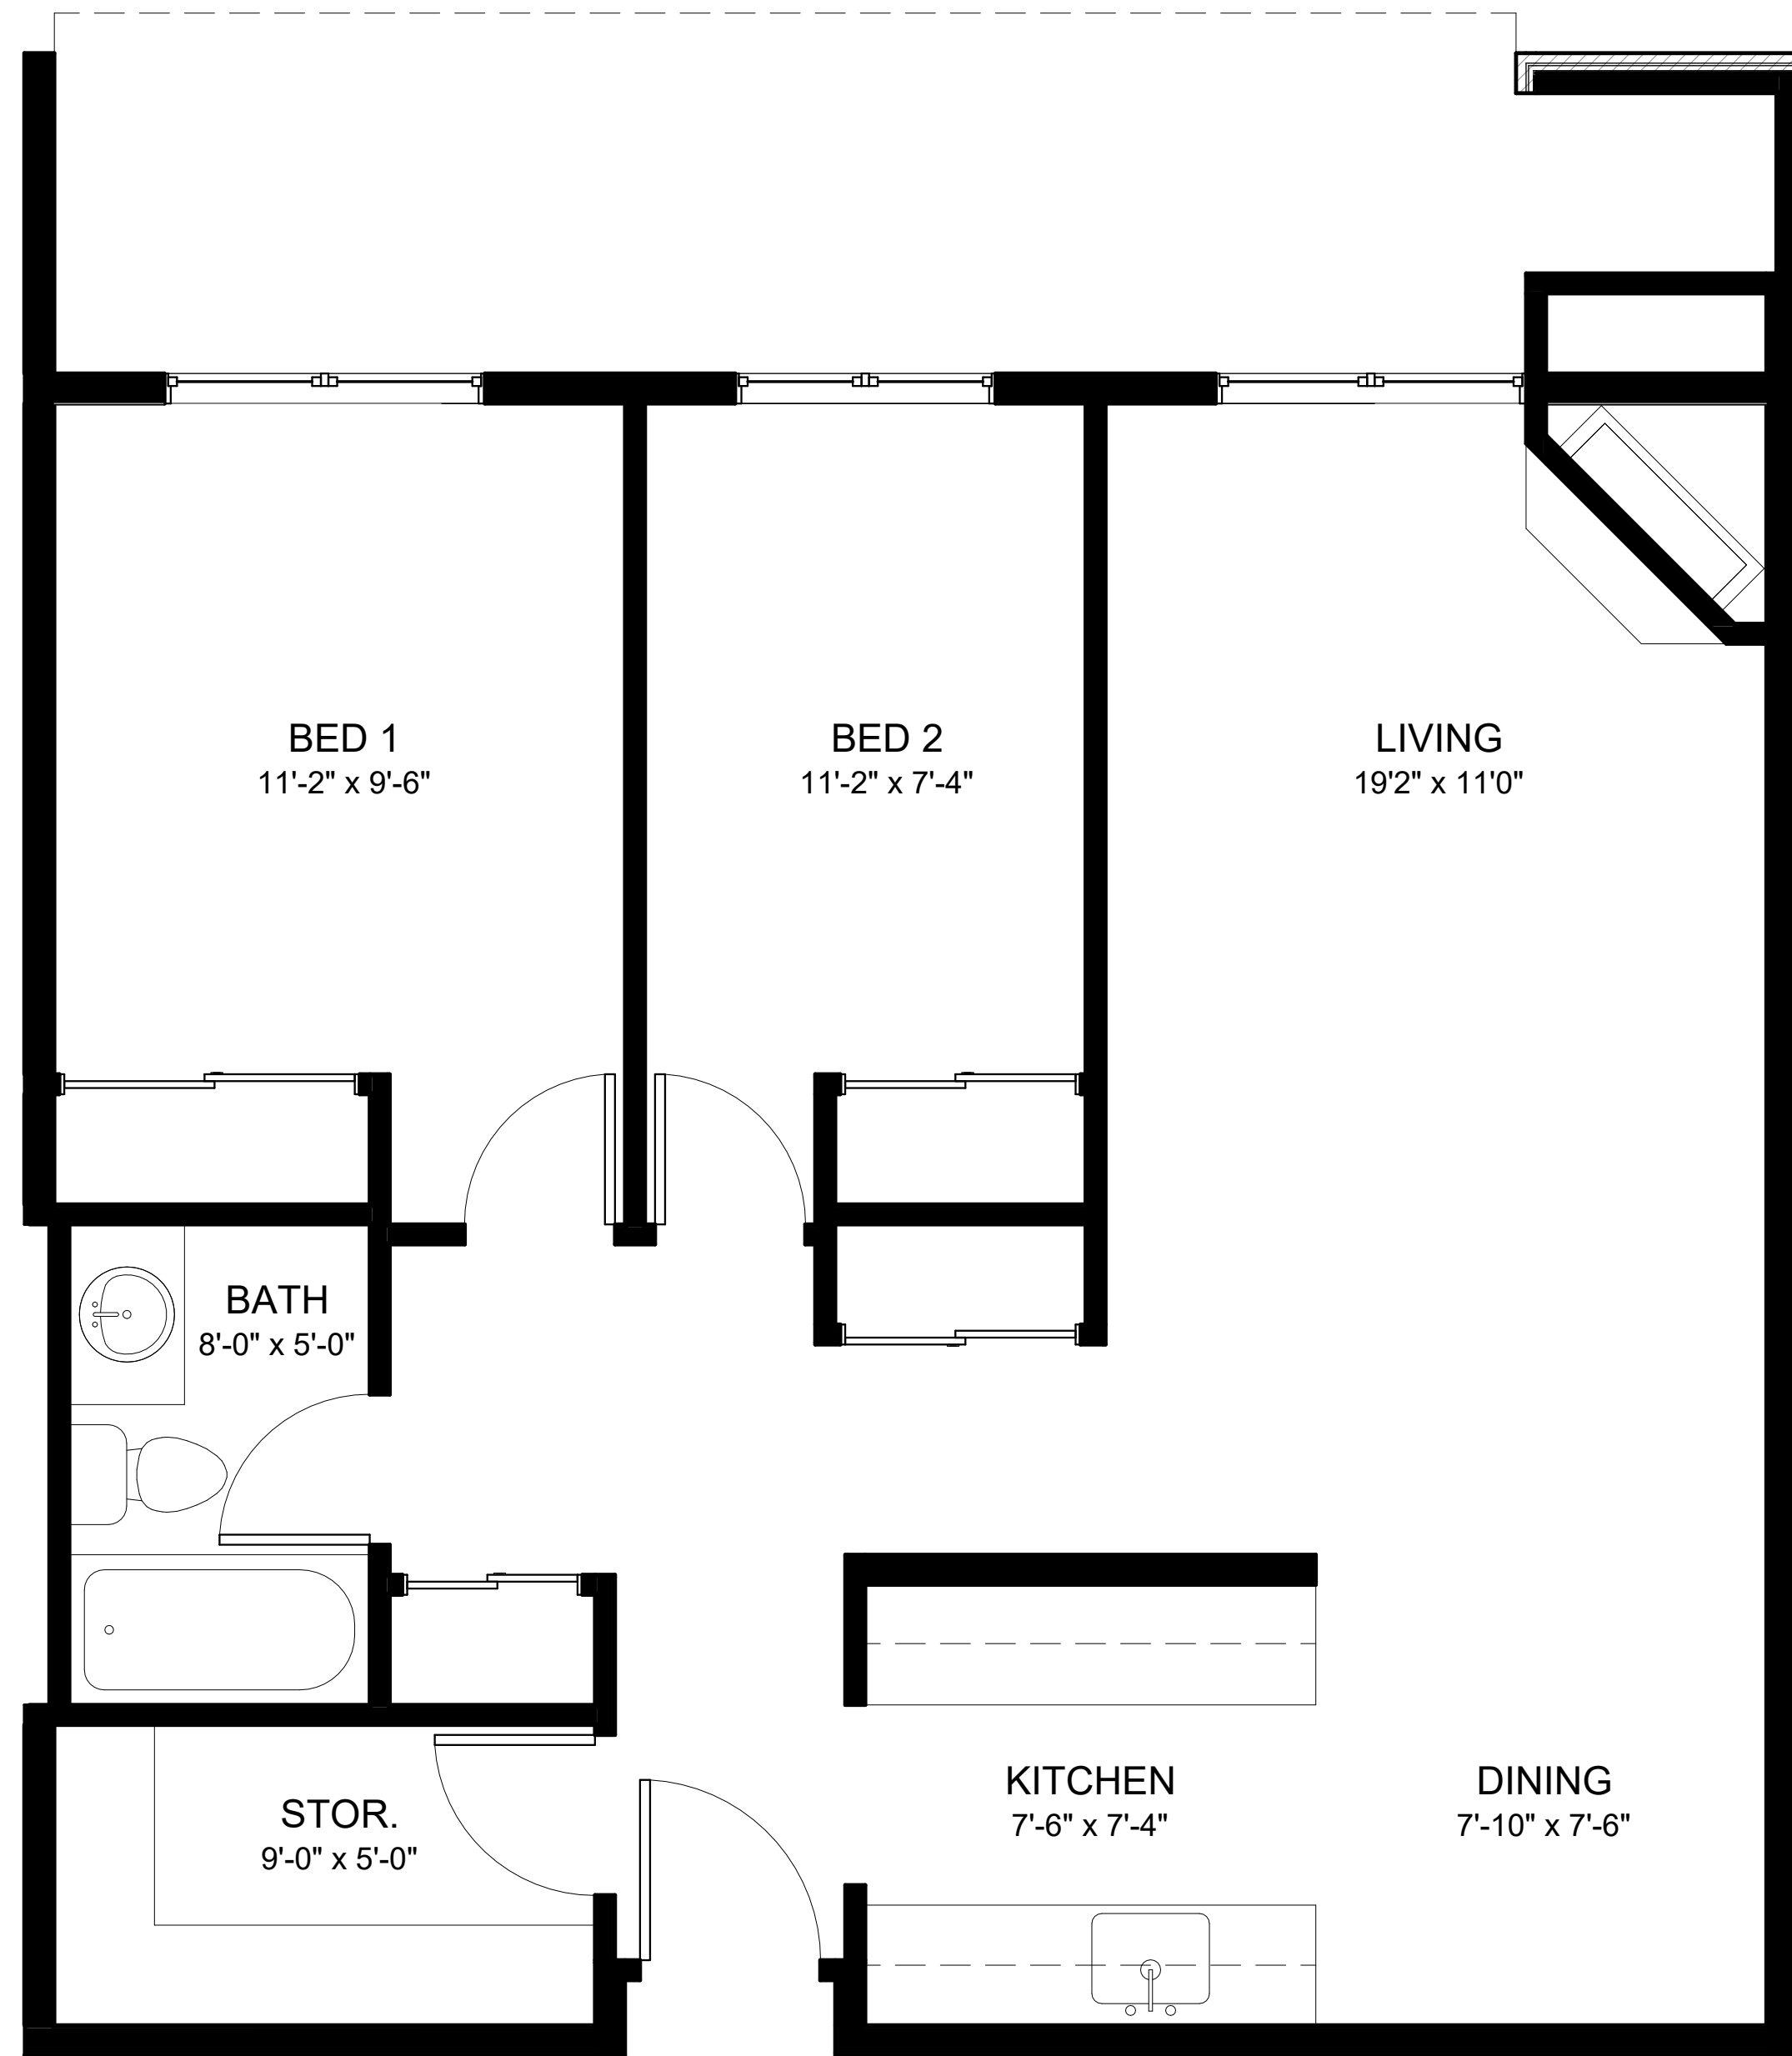

1 TYPE A - TWO BEDROOM UNIT
 A1.6 3/8" = 1'-0"



3 TYPE B - TWO BEDROOM UNIT + DEN
 A1.6 3/8" = 1'-0"

DEVELOPMENT:

FAIRWAY GARDENS


ADDRESS:

1415, 1505 and 1511
 McKercher Drive,
 Saskatoon, Sk

SHEET NA:

MARKETING
 UNITS FLOOR
 PLANS

SHEET NO:

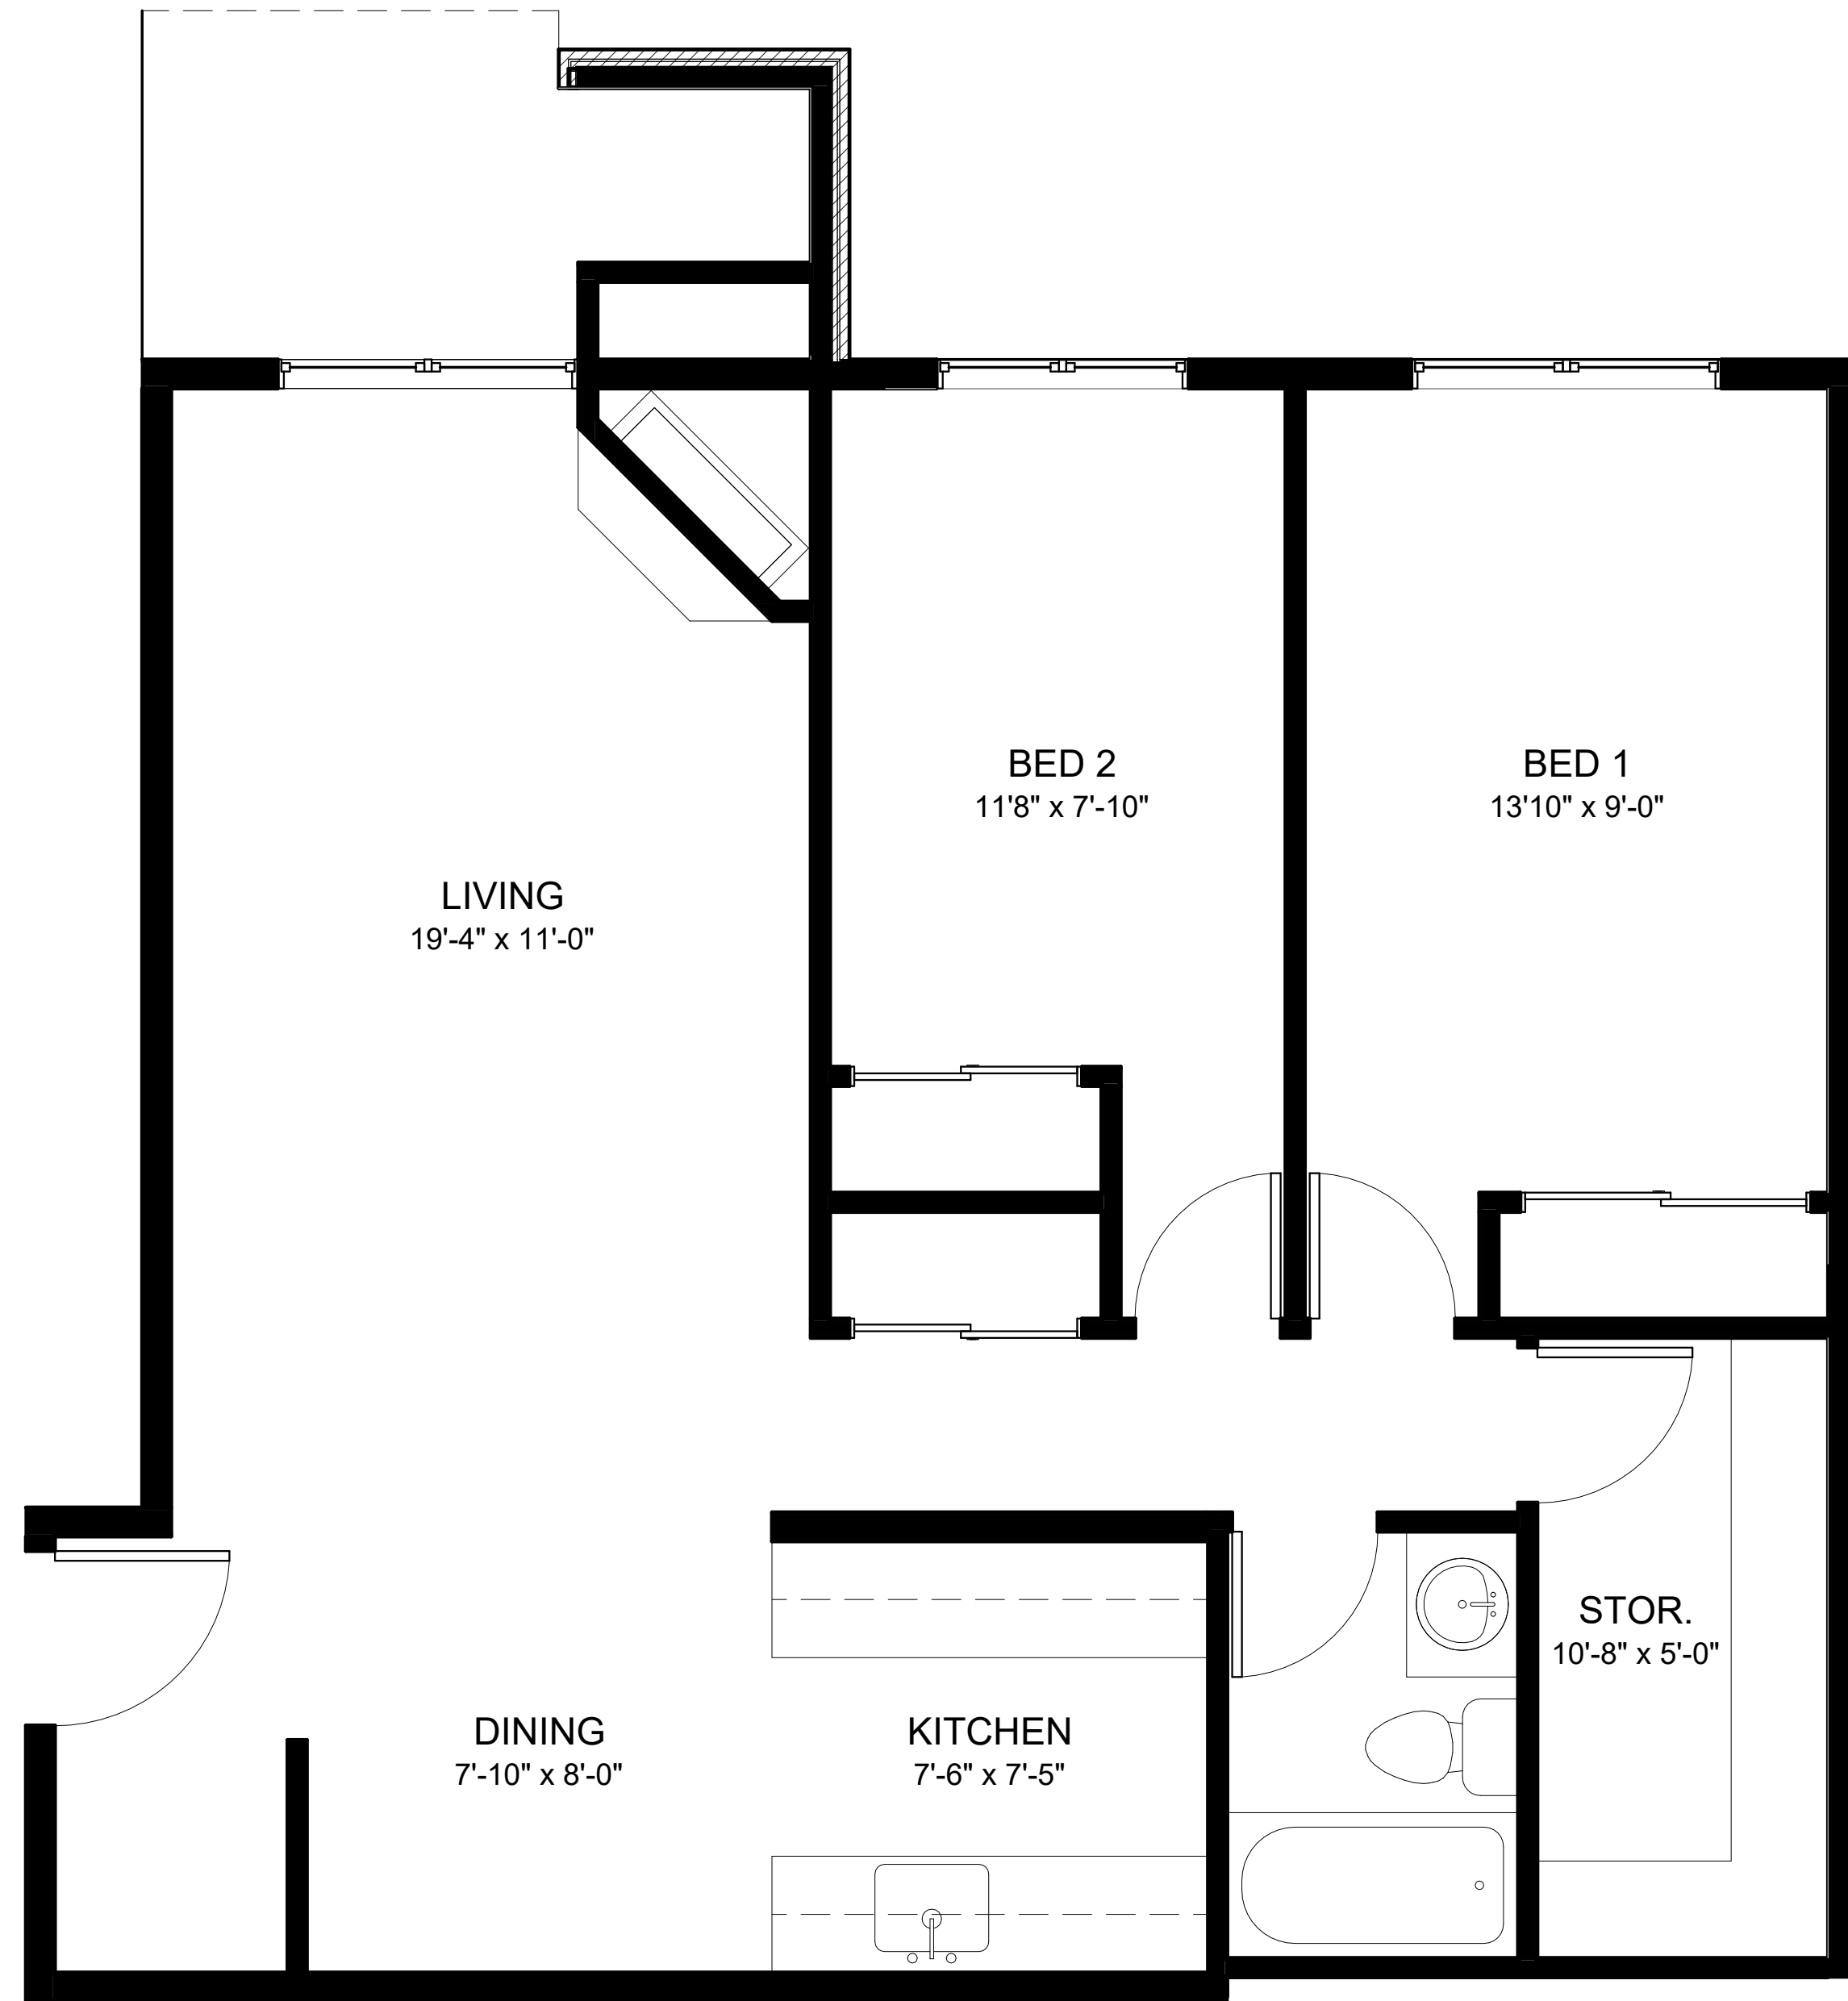

1 TYPE C - TWO BEDROOM UNIT
 A1.7 3/8" = 1'-0"

PO:	#PROJECT
SCALE:	AS INDICATED
DRAWN BY:	JG
CHECKED BY:	Checker
DATE:	03/03/2022 13:18:42
REVISIONS:	

DEVELOPMENT:
FAIRWAY GARDENS

ADDRESS:
 1415, 1505 and 1511
 McKercher Drive,
 Saskatoon, Sk

SHEET NA:
MARKETING UNITS FLOOR PLANS

SHEET NO: